
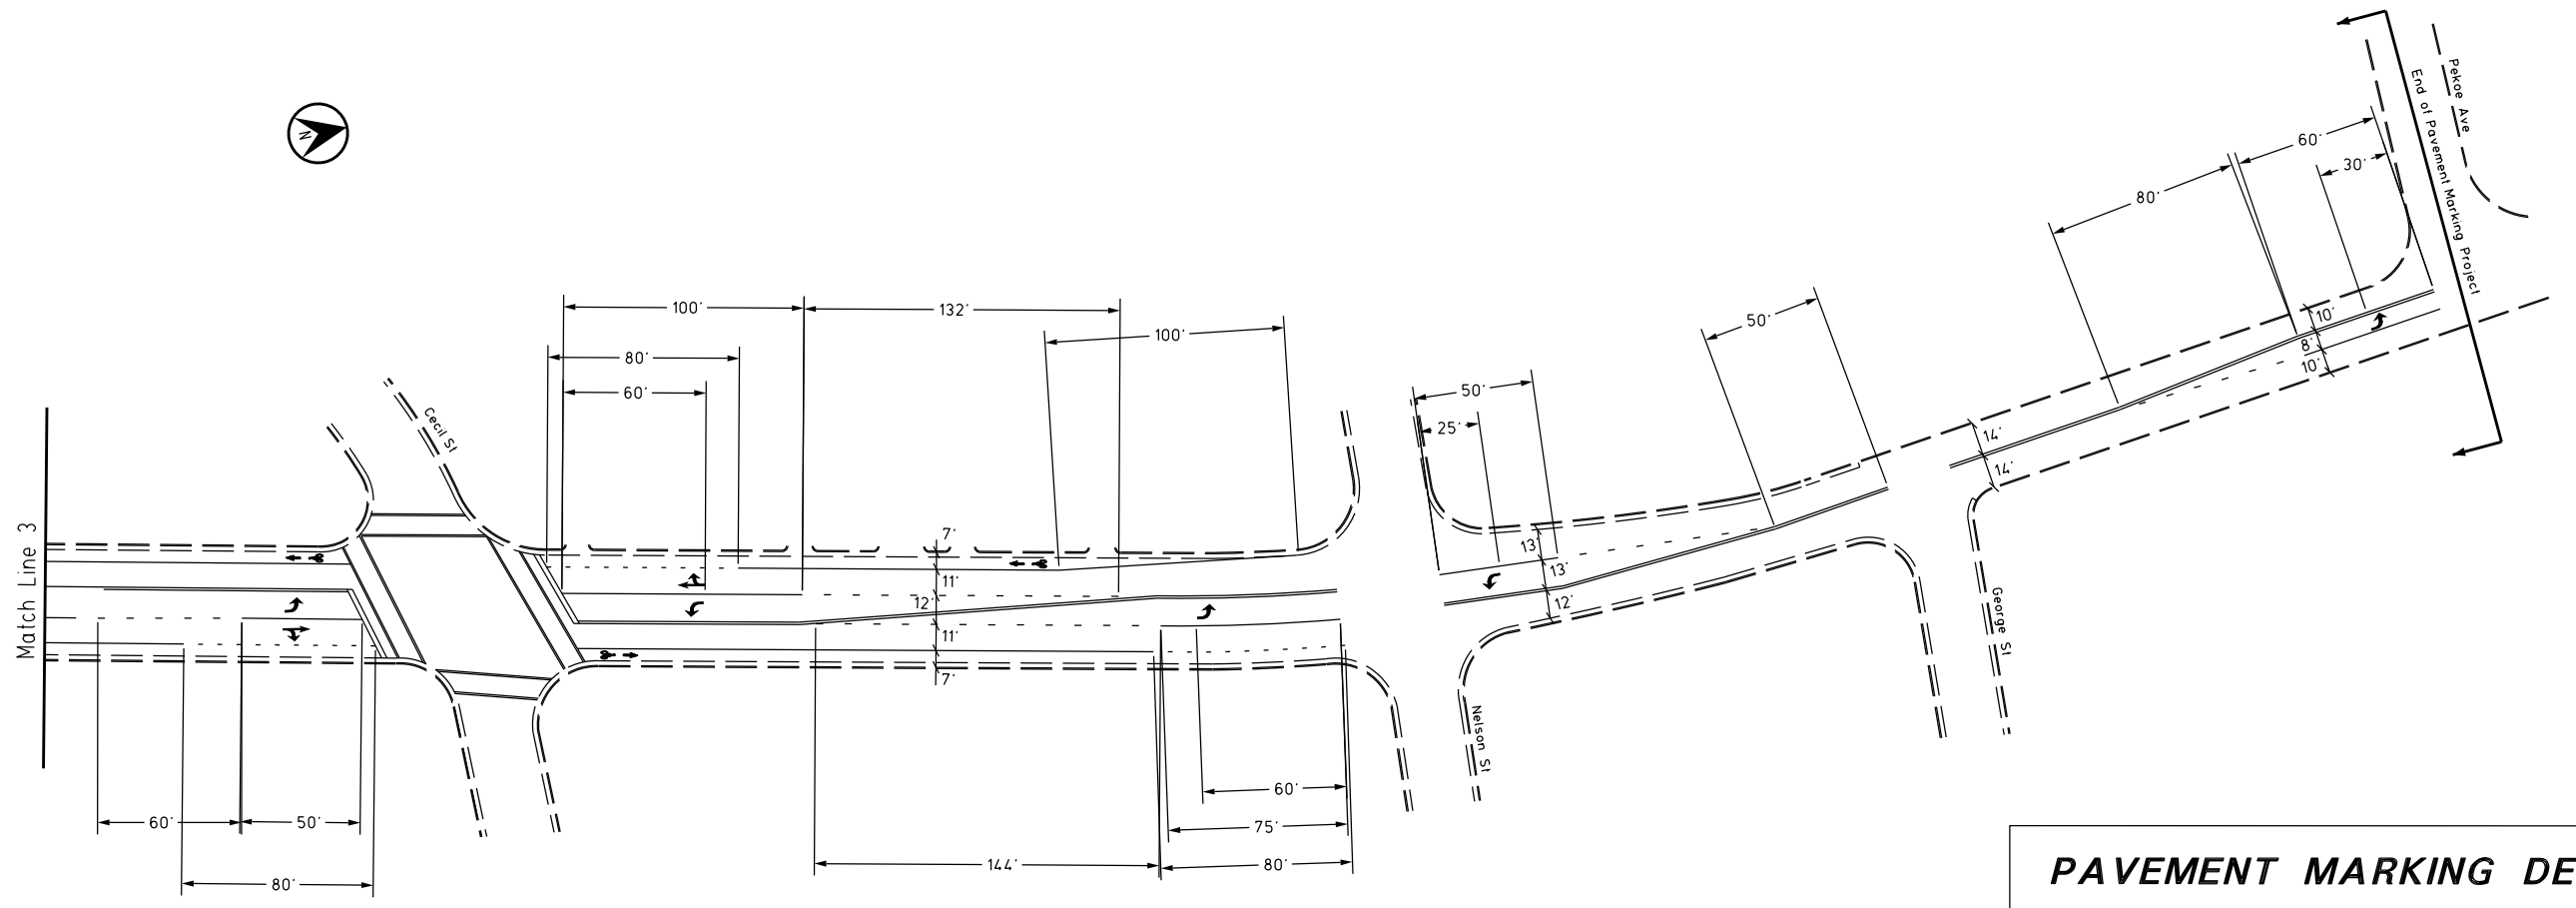
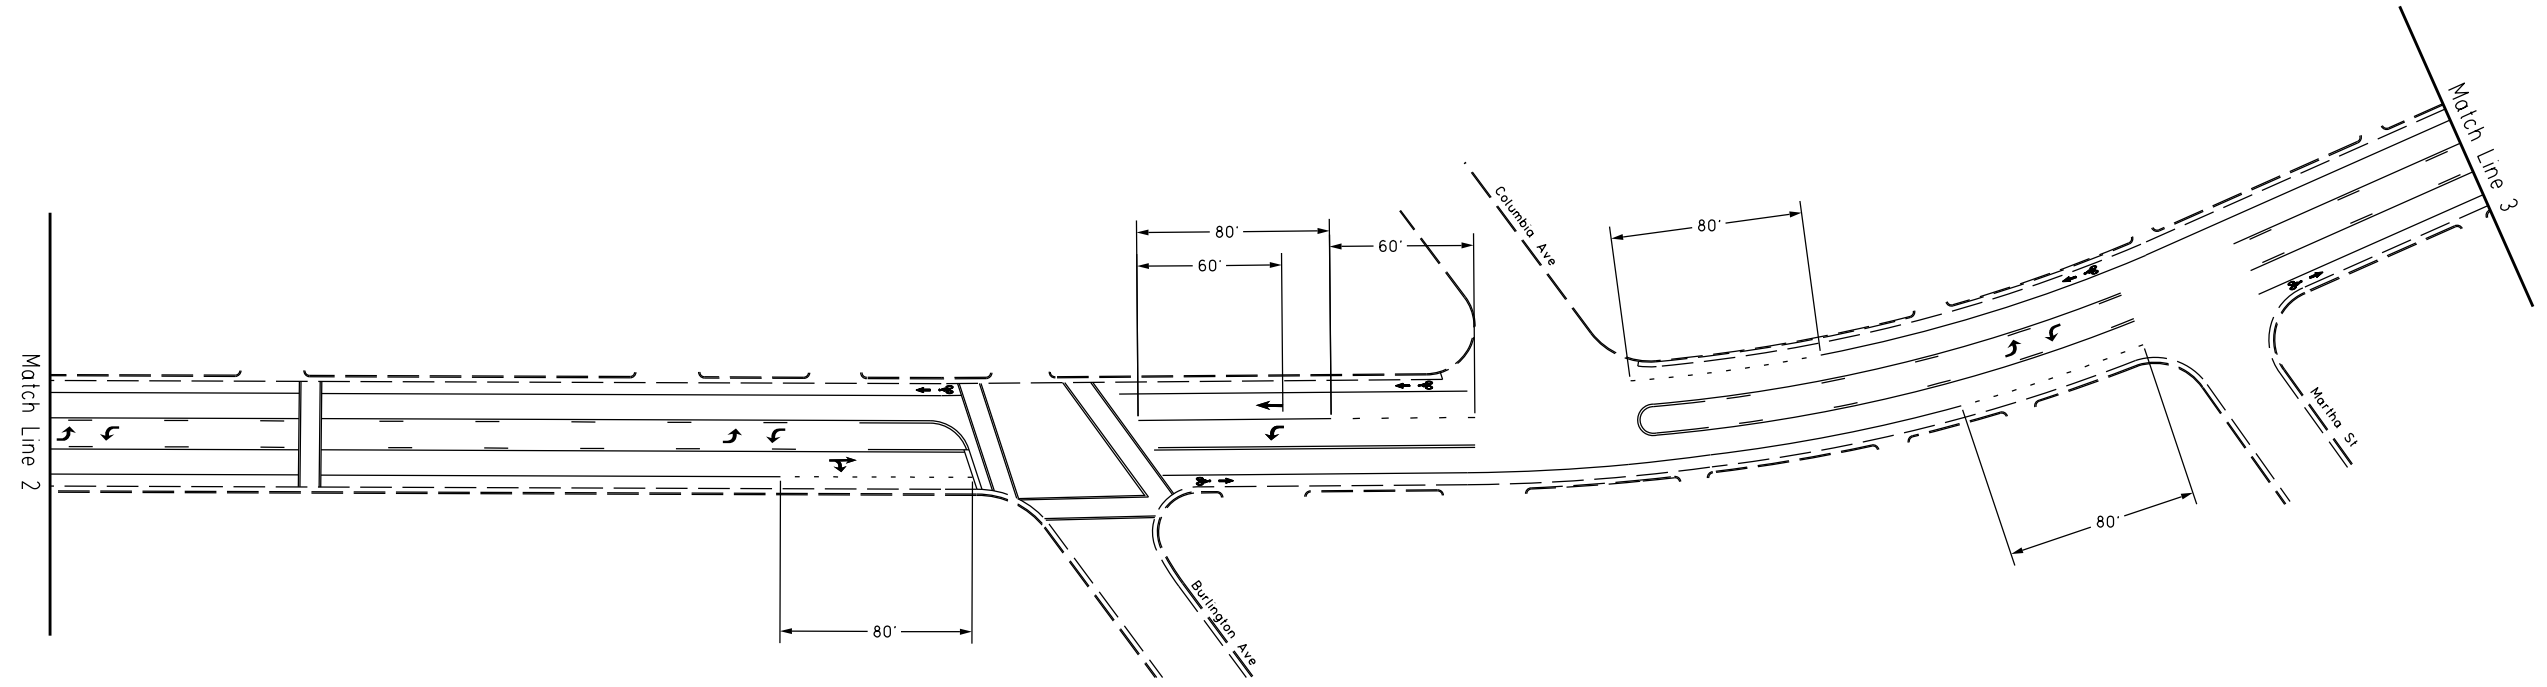


PAVEMENT MARKING DETAIL
SR 118 (Fayetteville St)

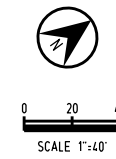

PAVEMENT MARKING DETAIL
SR 1118 (Fayetteville St)